


A typical metal stud partition construction: lined on the X-Ray side with lead backed plasterboard.

The thickness of the lead protection is to be determined by the appointed radiographer.

If two layers of board are required for fire/acoustic purposes, the lead backed board should be the first layer to be applied to the stud framing

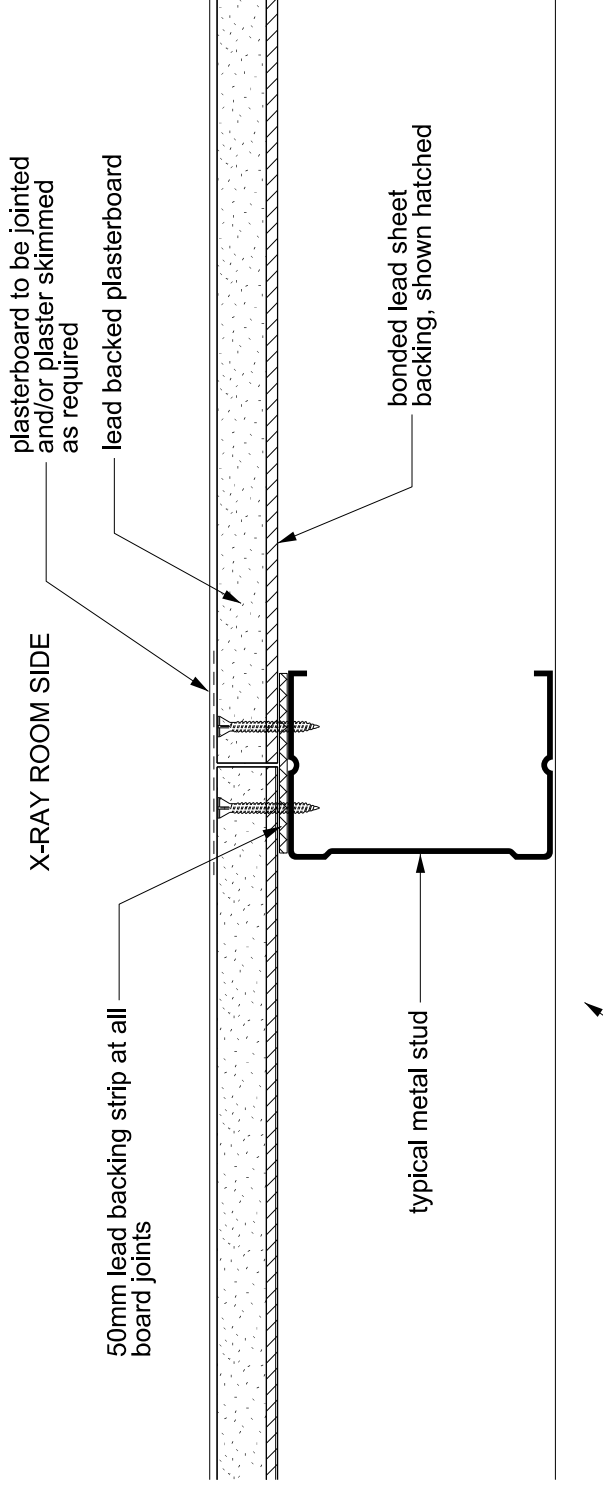

TYPICAL LEAD FITTING DETAILS

SCALE : HALF FULL SIZE @ A4

TYPICAL BOARD JOINT